

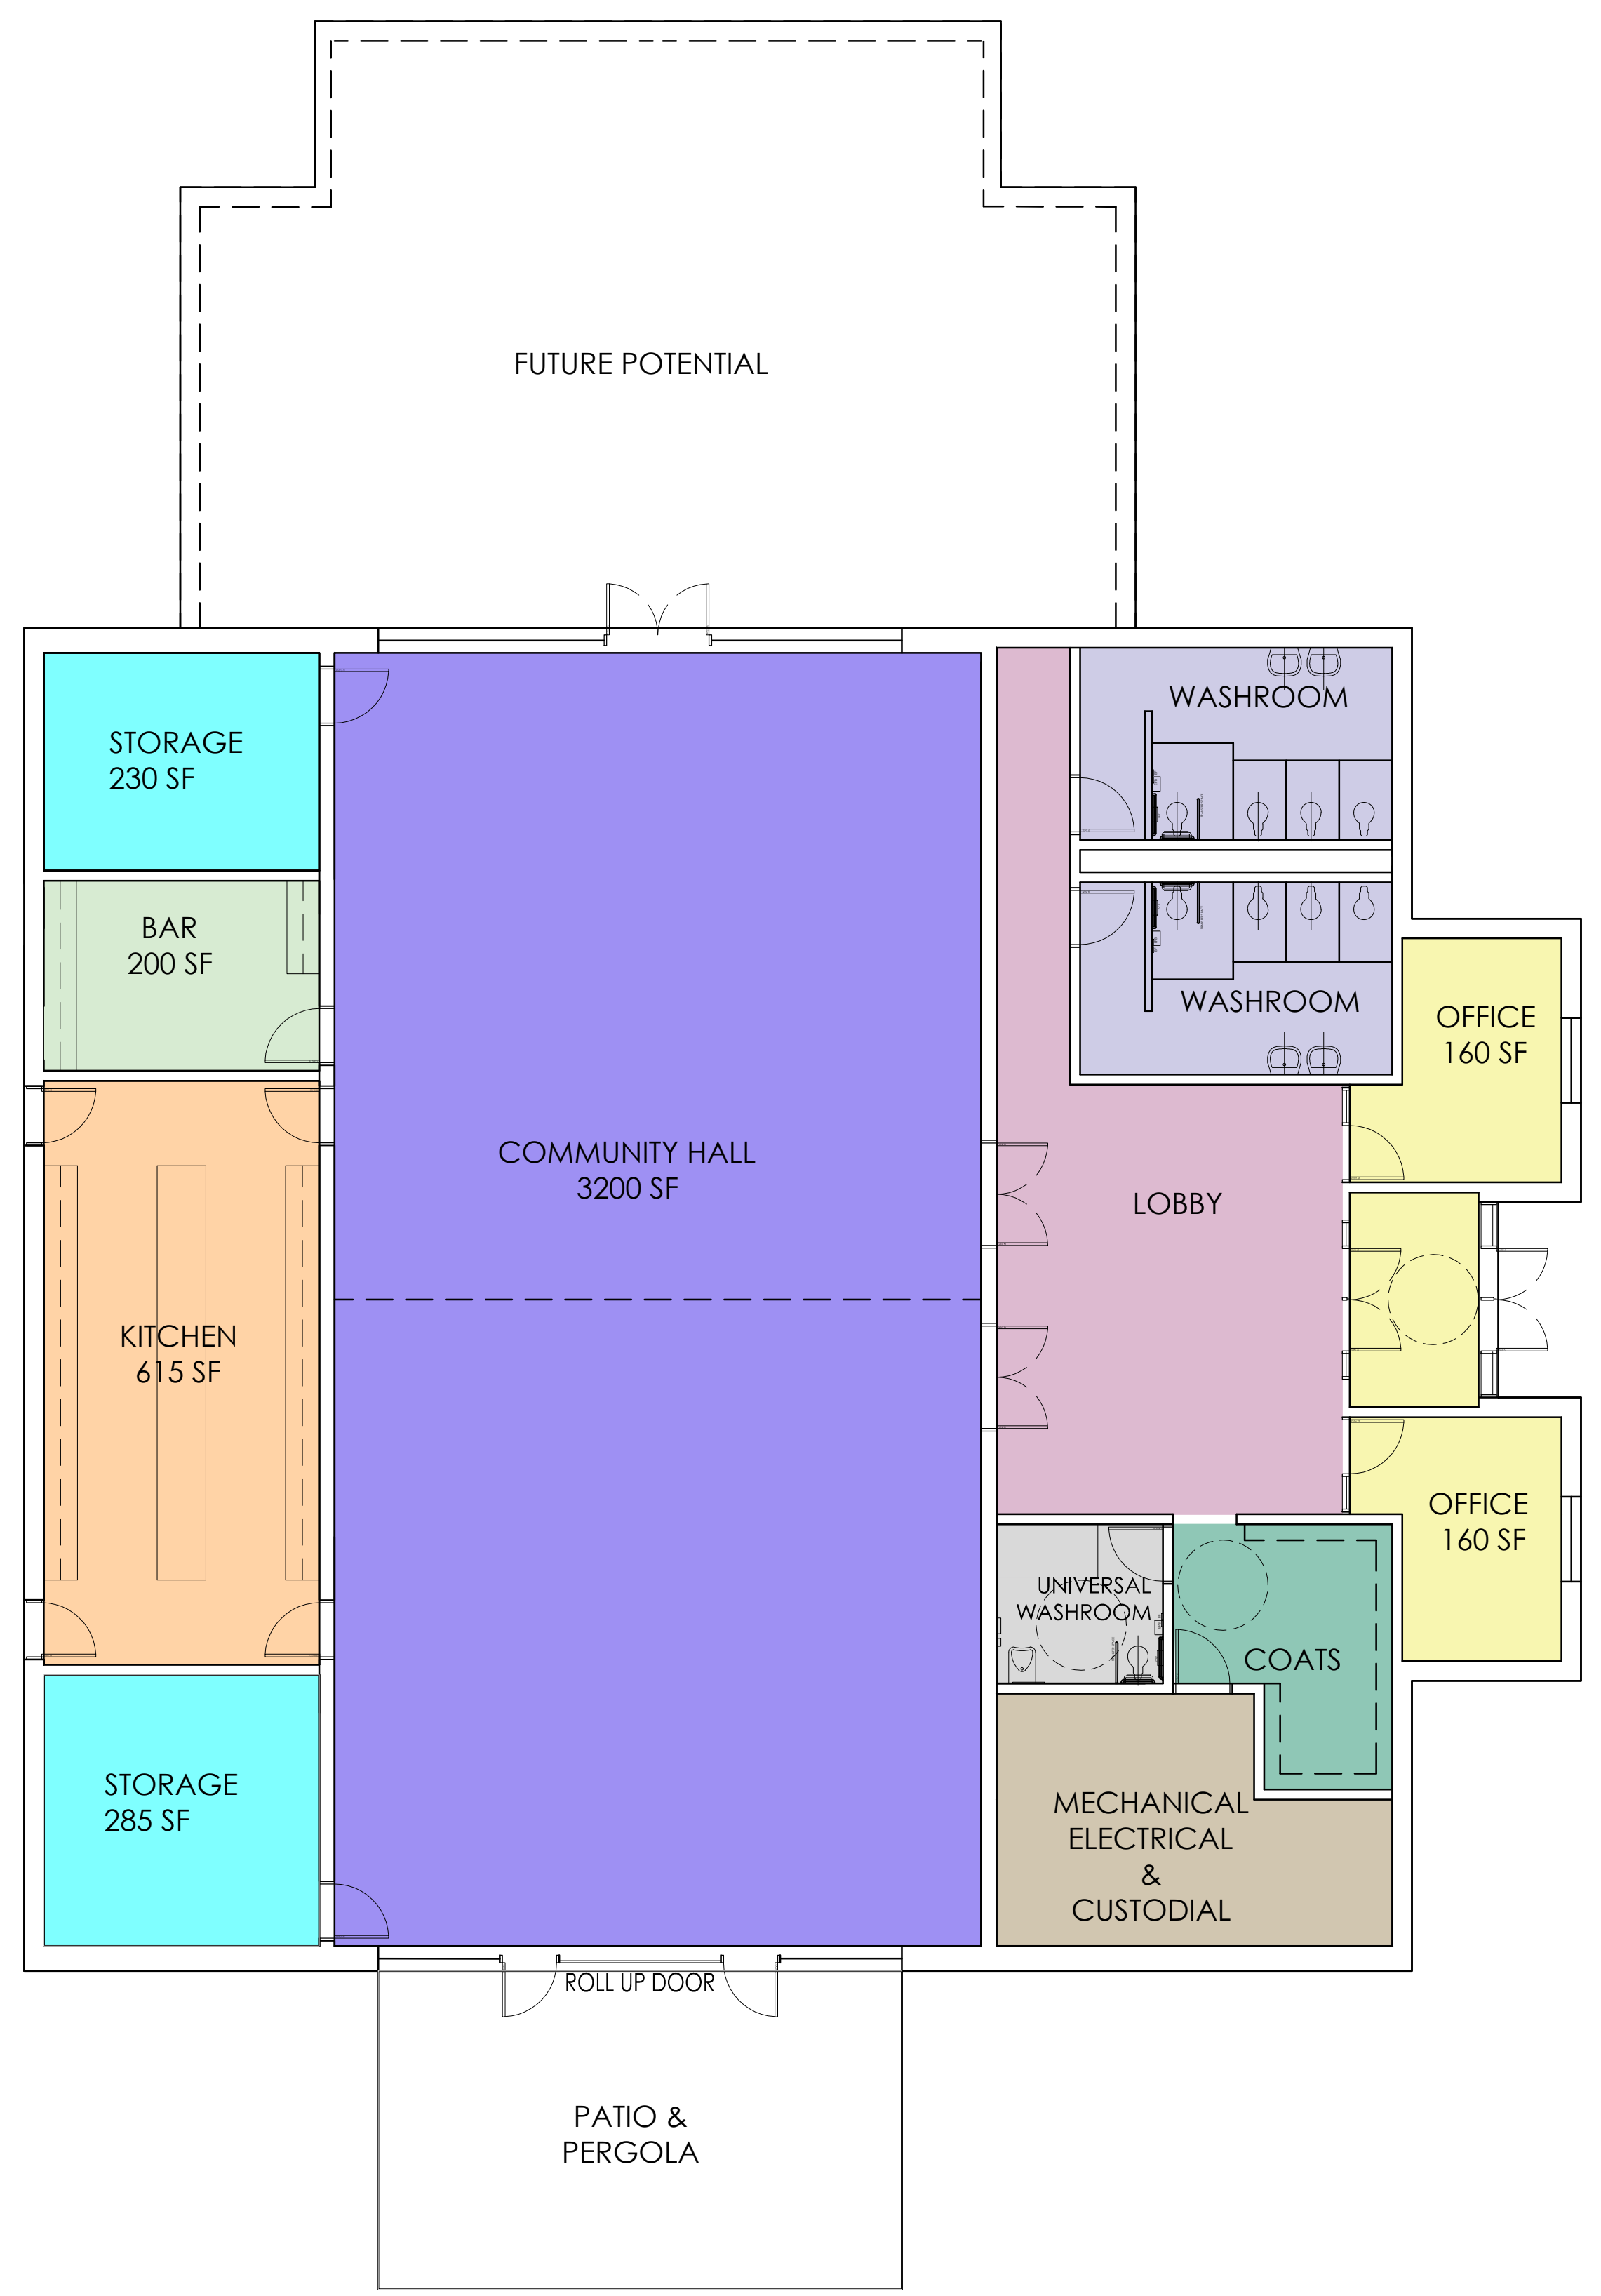


NO.	DATE	REVISION
1	2019.02.15	ISSUED FOR REVIEW
2	2019.03.18	ISSUED FOR REVIEW
3	2019.03.18	ISSUED FOR REVIEW
4	2019.08.09	ISSUED FOR REVIEW
5	2019.04.08	ISSUED FOR REVIEW
6	2019.06.04	ISSUED FOR REVIEW
7	2019.05.02	ISSUED FOR REVIEW
8	2019.05.02	ISSUED FOR REVIEW
9	2019.05.14	ISSUED FOR OPEN HOUSE

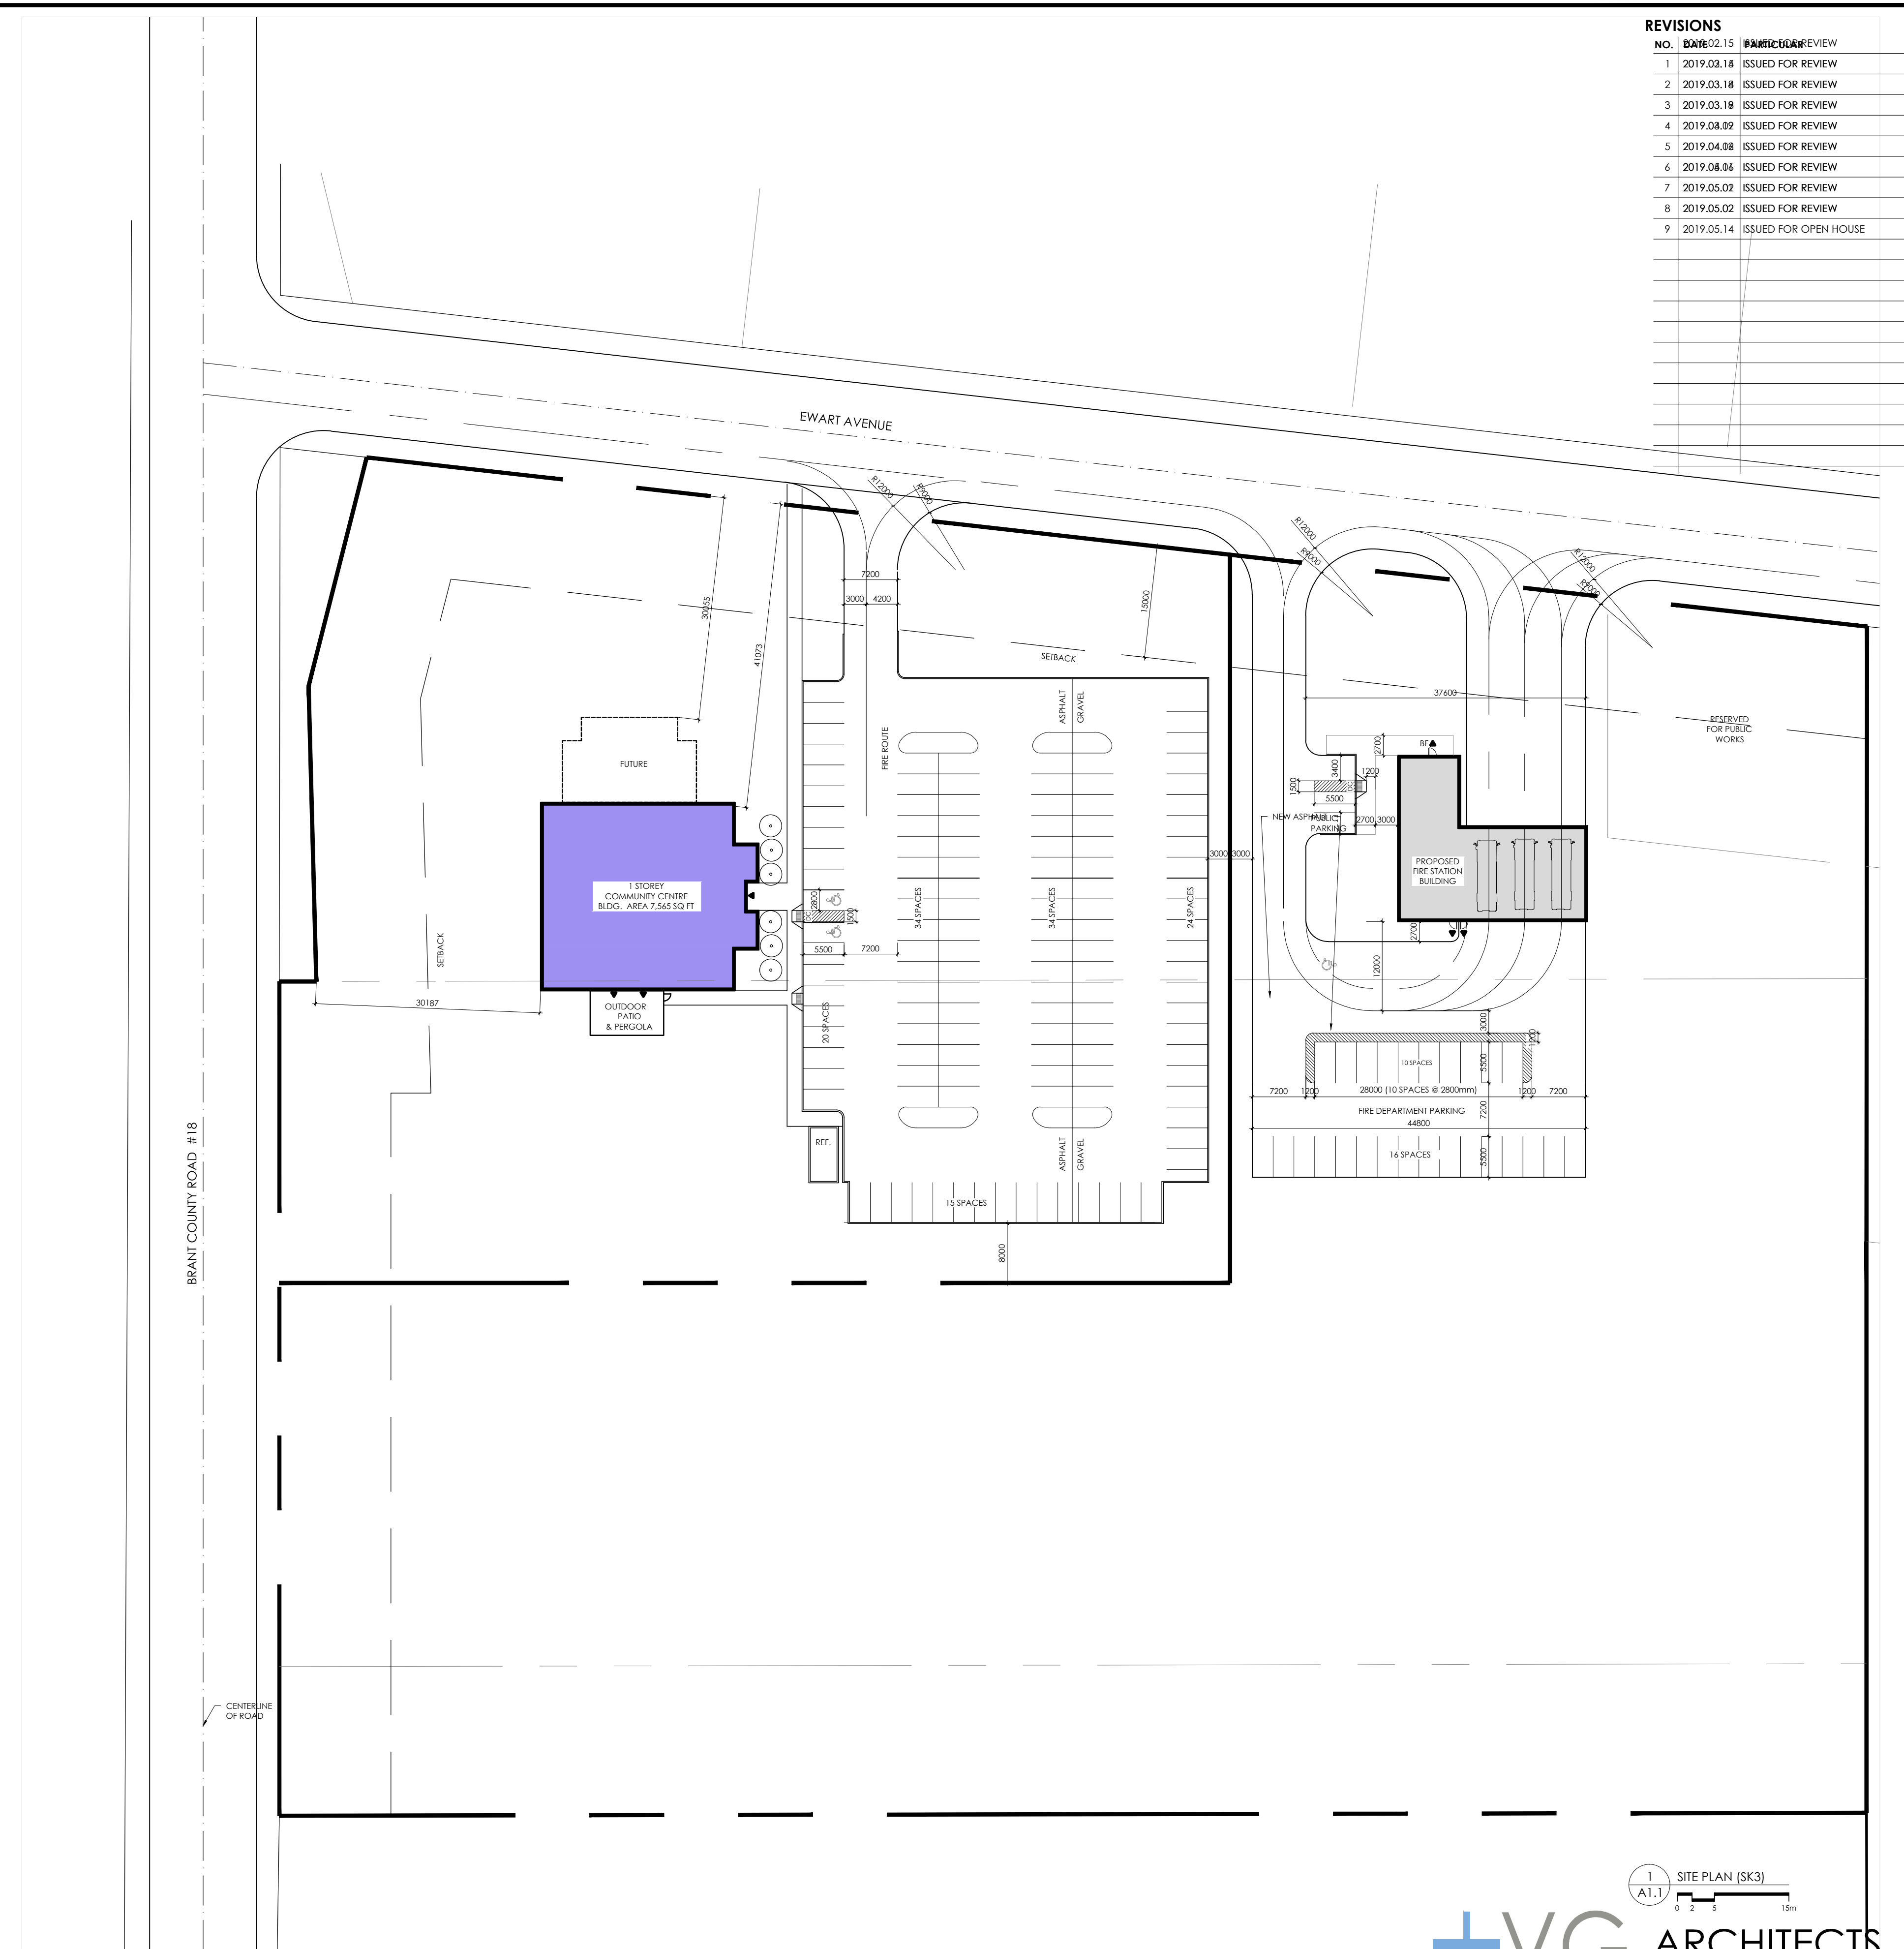

GROSS AREA 7,565 SQ FT
SCHEMATIC FLOOR PLAN
 0 1 2 5m

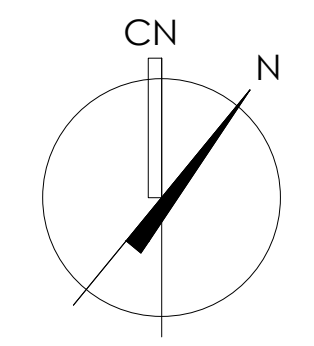

PROPOSED CAINSVILLE COMMUNITY CENTRE
 EWART AVENUE
 MAY 16, 2019



50 Dalhousie Street
 Brantford, Ontario, Canada
 N3T 2H8
 T: 519.754.1652
 www.plusvg.com

Filename: K:\VGC-Brantford\Cainsville Community Centre Study\21825 Drawings\Design\2019.05.02 - Plan Revisions\CainsvilleCC Floor Plan-May.14th - coloured.dwg
 Plot Date: May 16, 2019 - 3:44pm By: abourdeau